


River's Edge

Lot 78

Scale 1" = 60'

This plan is for informational purposes only. Buyer/Builder are responsible to verify site topography

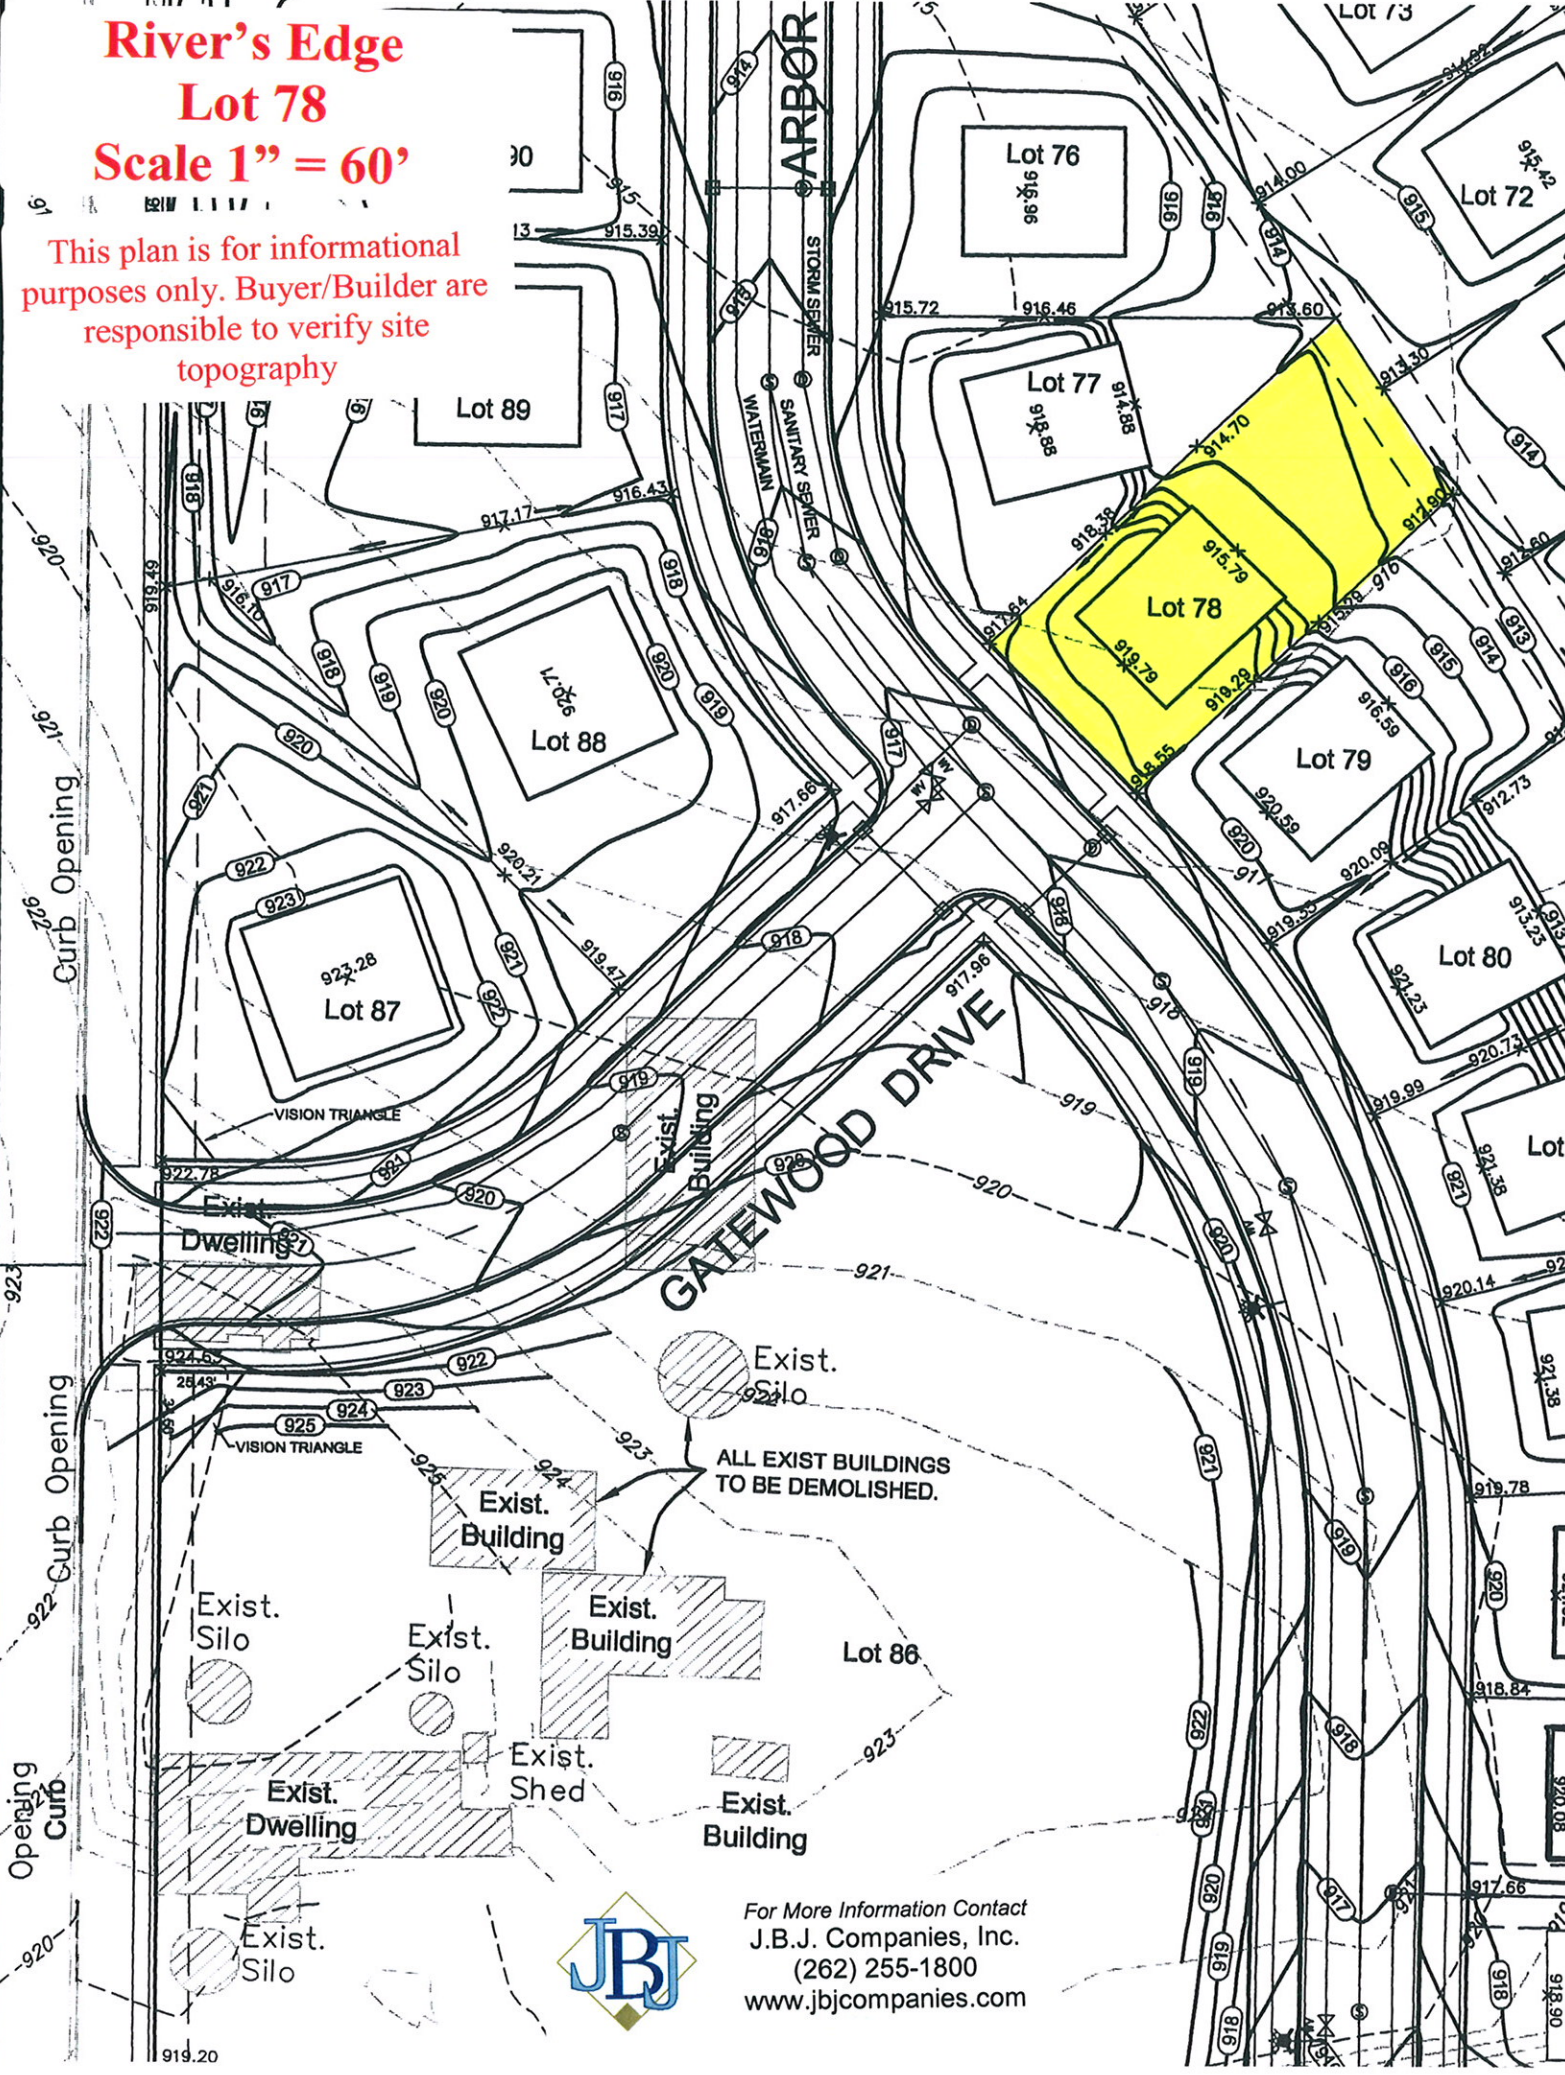

GATEWOOD DRIVE

Exist. Silo
ALL EXIST BUILDINGS TO BE DEMOLISHED.



For More Information Contact
J.B.J. Companies, Inc.
 (262) 255-1800
www.jbjcompanies.com