

# 50+/- Unit Multi-Family Project For Sale

Village of Kewaskum, Washington County



**Price: \$599,900**

*Unit design provides private deck/patios, 9' ceilings, in-unit laundry, spacious kitchens and separate storage rooms.*

- ◆ 50 Unit Project Includes:
  - (5) 1 Bedroom / 1 Bath
  - (41) 2 Bedroom / 2 Bath
  - (4) 3 Bedroom / 2 Bath
- ◆ Underground Parking with Individual Unit Storage Lockers
- ◆ Community Room
- ◆ Fitness Center
- ◆ Sales/Leasing Office
- ◆ Grand Lobby with Lounge
- ◆ Construction Plans Included

Directions: Highway 45 north of West Bend to Prospect Drive, west on Prospect Drive to Bonnie Lane. Property is located on the north east corner of Bonnie Lane and Courtney Lane.




Scott Bence  
JBJ Companies, Inc.  
W178 N9912 Rivercrest Drive, Suite 101  
Germantown, WI 53022  
(262) 255-1800  
[www.jbjcompanies.com](http://www.jbjcompanies.com)

**SITE INFORMATION:**

PARCEL #2 CSM 3003	3.7 Acres
PROPOSED UNITS	50
1 BEDROOM UNITS	5
2 BEDROOM UNITS	41
3 BEDROOM UNITS	4
PROPOSED DENSITY	13.5 Units/Acre
PAVEMENT	0.50 ACRES (13.5%)
BUILDINGS	0.67 ACRES (18.0%)
WETLANDS	1.02 ACRES (27.5%)
GREEN SPACE	2.54 ACRES (68.5%)

**PARKING INFORMATION:**

50 UNITS REQUIRES	100 STALLS
VISITOR PARKING REQUIRES	6 STALLS
TOTAL PARKING REQUIRED	106 STALLS
UNDERGROUND PARKING	69 STALLS
SURFACE PARKING	38 STALLS
DETACHED GARAGE BUILDING	10 STALLS
TOTAL PARKING PROVIDED	117 STALLS
2 HANDICAP STALLS SURFACE /	2 HANDICAP STALLS UNDERGROUND

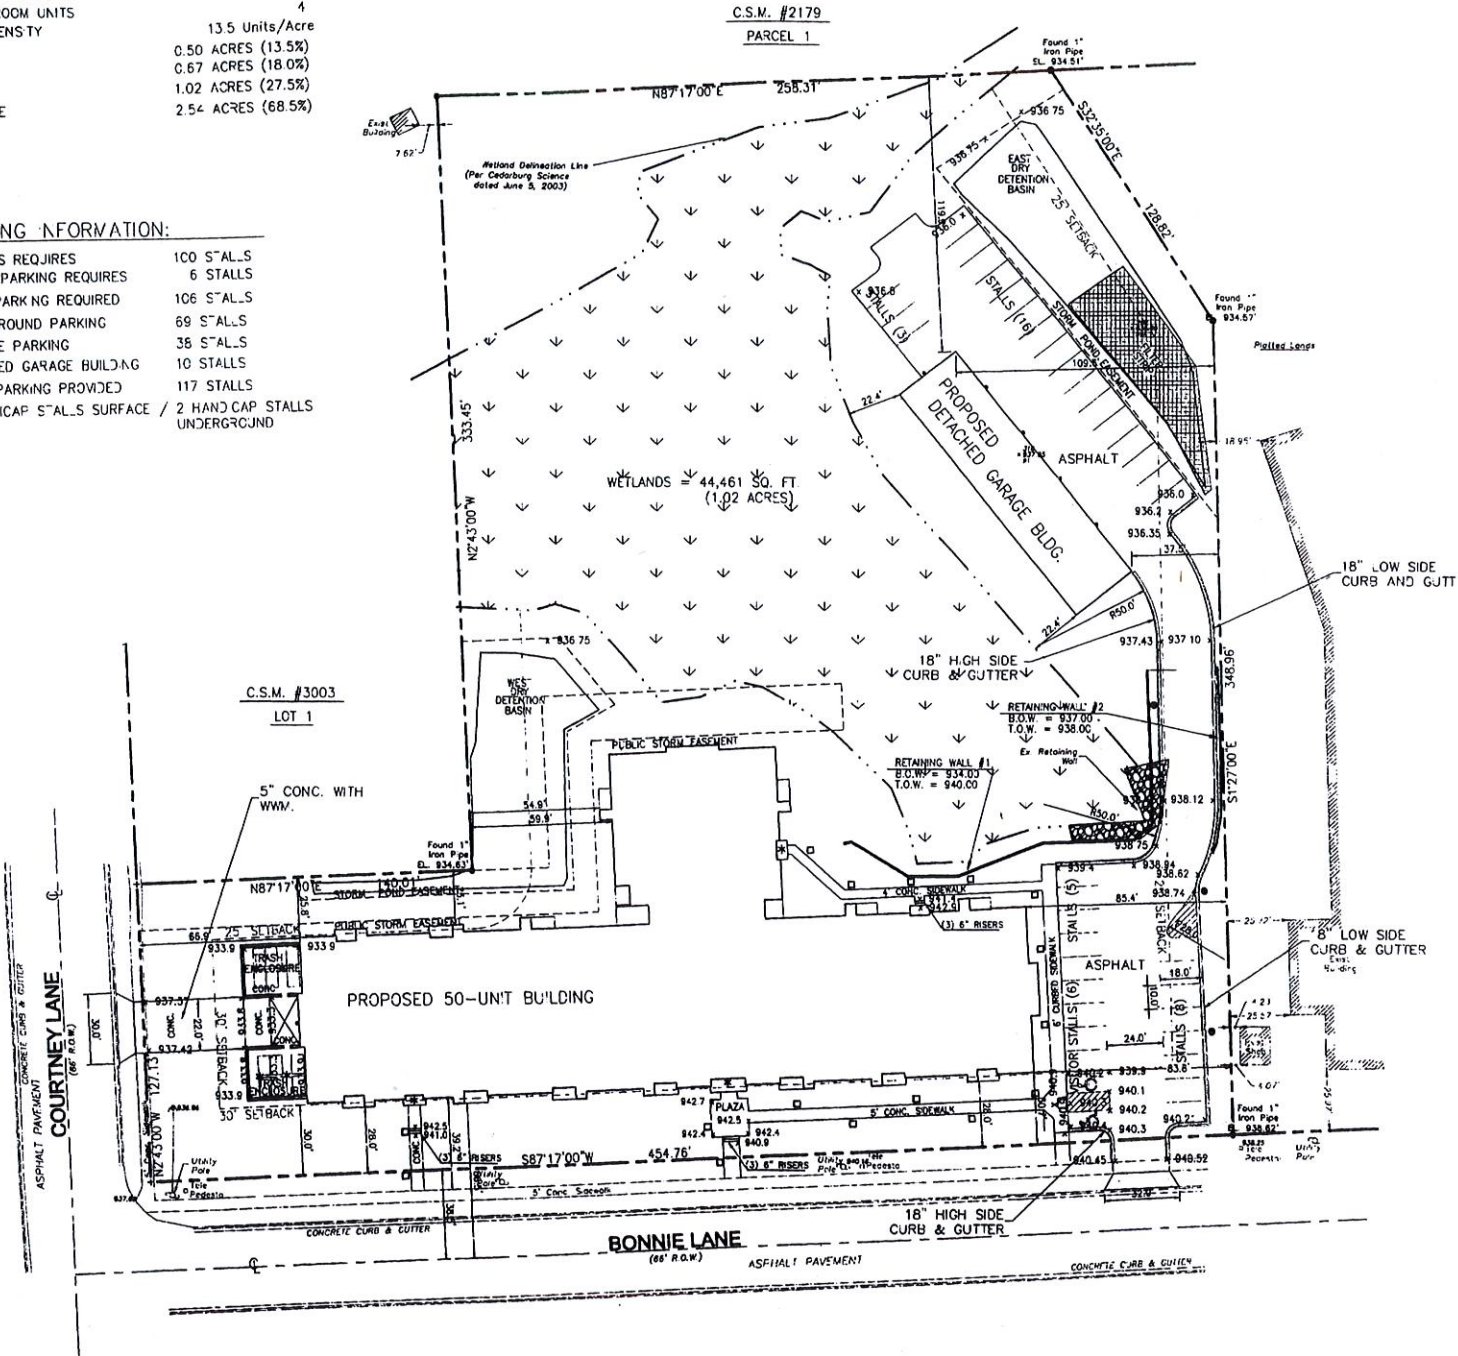

**SITE DEVELOPMENT PLAN/SITE LIGHTING**

SCALE: 1" = 30'-0"



JBj Companies, Inc.  
 W178 N9912 Rivercrest Dr.  
 Germantown, WI 53022  
 262.255.1800

**DISCLOSURE TO NON-RESIDENTIAL CUSTOMERS**

1 Prior to negotiating on your behalf the brokerage firm, or an agent associated with the firm, must provide you the  
2 following disclosure statement:

3 **DISCLOSURE TO CUSTOMERS** You are a customer of the brokerage firm (hereinafter Firm). The Firm is either an agent  
4 of another party in the transaction or a subagent of another firm that is the agent of another party in the transaction. A  
5 broker or a salesperson acting on behalf of the Firm may provide brokerage services to you. Whenever the Firm is  
6 providing brokerage services to you, the Firm and its brokers and salespersons (hereinafter Agents) owe you, the  
7 customer, the following duties:

- 8 (a) The duty to provide brokerage services to you fairly and honestly.
- 9 (b) The duty to exercise reasonable skill and care in providing brokerage services to you.
- 10 (c) The duty to provide you with accurate information about market conditions within a reasonable time if you request  
11 it, unless disclosure of the information is prohibited by law.
- 12 (d) The duty to disclose to you in writing certain Material Adverse Facts about a property, unless disclosure of the  
13 information is prohibited by law (see lines 42-51).
- 14 (e) The duty to protect your confidentiality. Unless the law requires it, the Firm and its Agents will not disclose your  
15 confidential information or the confidential information of other parties (see lines 23-41).
- 16 (f) The duty to safeguard trust funds and other property held by the Firm or its Agents.
- 17 (g) The duty, when negotiating, to present contract proposals in an objective and unbiased manner and disclose the  
18 advantages and disadvantages of the proposals.

19 Please review this information carefully. An Agent of the Firm can answer your questions about brokerage services,  
20 but if you need legal advice, tax advice, or a professional home inspection, contact an attorney, tax advisor, or home  
21 inspector. This disclosure is required by section 452.135 of the Wisconsin statutes and is for information only. It is a  
22 plain-language summary of the duties owed to a customer under section 452.133(1) of the Wisconsin statutes.

23 **CONFIDENTIALITY NOTICE TO CUSTOMERS** The Firm and its Agents will keep confidential any information given to the  
24 Firm or its Agents in confidence, or any information obtained by the Firm and its Agents that a reasonable person  
25 would want to be kept confidential, unless the information must be disclosed by law or you authorize the Firm to  
26 disclose particular information. The Firm and its Agents shall continue to keep the information confidential after the  
27 Firm is no longer providing brokerage services to you.

- 28 The following information is required to be disclosed by law:
- 29 1. Material Adverse Facts, as defined in Wis. Stat. § 452.01(5g) (see lines 42-51).
  - 30 2. Any facts known by the Firm or its Agents that contradict any information included in a written inspection  
31 report on the property or real estate that is the subject of the transaction.

32 To ensure that the Firm and its Agents are aware of what specific information you consider confidential, you may  
33 list that information below (see lines 35-41) or provide that information to the Firm or its Agents by other means. At a  
34 later time, you may also provide the Firm or its Agents with other Information you consider to be confidential.

35 **CONFIDENTIAL INFORMATION:** \_\_\_\_\_  
36 \_\_\_\_\_  
37 \_\_\_\_\_

38 **NON-CONFIDENTIAL INFORMATION** (the following information may be disclosed by the Firm and its Agents): \_\_\_\_\_  
39 \_\_\_\_\_  
40 \_\_\_\_\_  
41 \_\_\_\_\_ (Insert information you authorize to be disclosed, such as financial qualification information.)

42 **DEFINITION OF MATERIAL ADVERSE FACTS**  
43 A "Material Adverse Fact" is defined in Wis. Stat. § 452.01(5g) as an Adverse Fact that a party indicates is of such  
44 significance, or that is generally recognized by a competent licensee as being of such significance to a reasonable  
45 party, that it affects or would affect the party's decision to enter into a contract or agreement concerning a transaction  
46 or affects or would affect the party's decision about the terms of such a contract or agreement.

47 An "Adverse Fact" is defined in Wis. Stat. § 452.01(1e) as a condition or occurrence that a competent licensee  
48 generally recognizes will significantly and adversely affect the value of the property, significantly reduce the structural  
49 integrity of improvements to real estate, or present a significant health risk to occupants of the property; or information  
50 that indicates that a party to a transaction is not able to or does not intend to meet his or her obligations under a  
51 contract or agreement made concerning the transaction.

52 **NOTICE ABOUT SEX OFFENDER REGISTRY** You may obtain information about the sex offender registry and persons  
53 registered with the registry by contacting the Wisconsin Department of Corrections on the Internet at  
54 <http://www.doc.wi.gov> or by telephone at 608-240-5830.